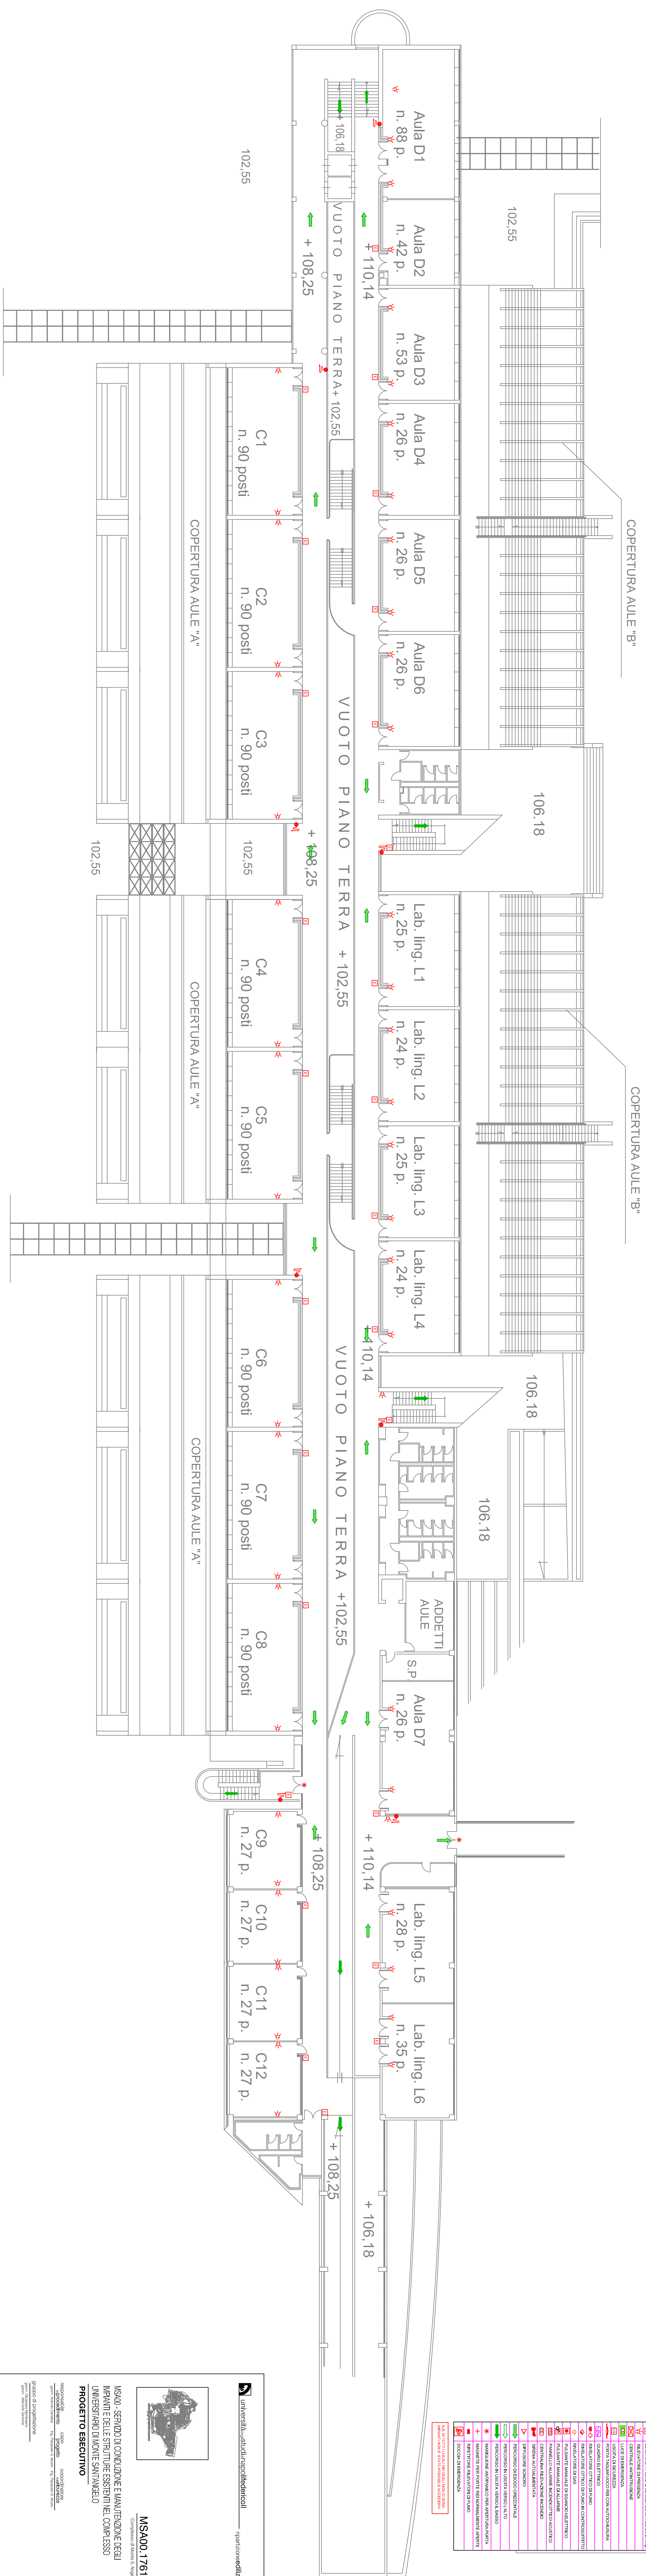


EDIFICIO 2 (ex-X') AULARIA
Livello 2" - 3" q.ta 108,25 - 110,14

[illegible]